



4 Shepherd Street Darwin NT 0800

t - 08 8981 9177

e – www.dkj.net.au

ABN 4815 4057 995

DKJ projects. architecture

## **PRELIMINARY**

DRAWING TITLE: PROPOSED SITE PLAN

PROJECT NAME: MORLEY SPORTS CENTRE

CLIENT NAME: SGL


PROJECT NUMBER: SCALE:@A3 183098

A01

1:1250

DRAWING NUMBER: DATE: 20/08/19

REVISION

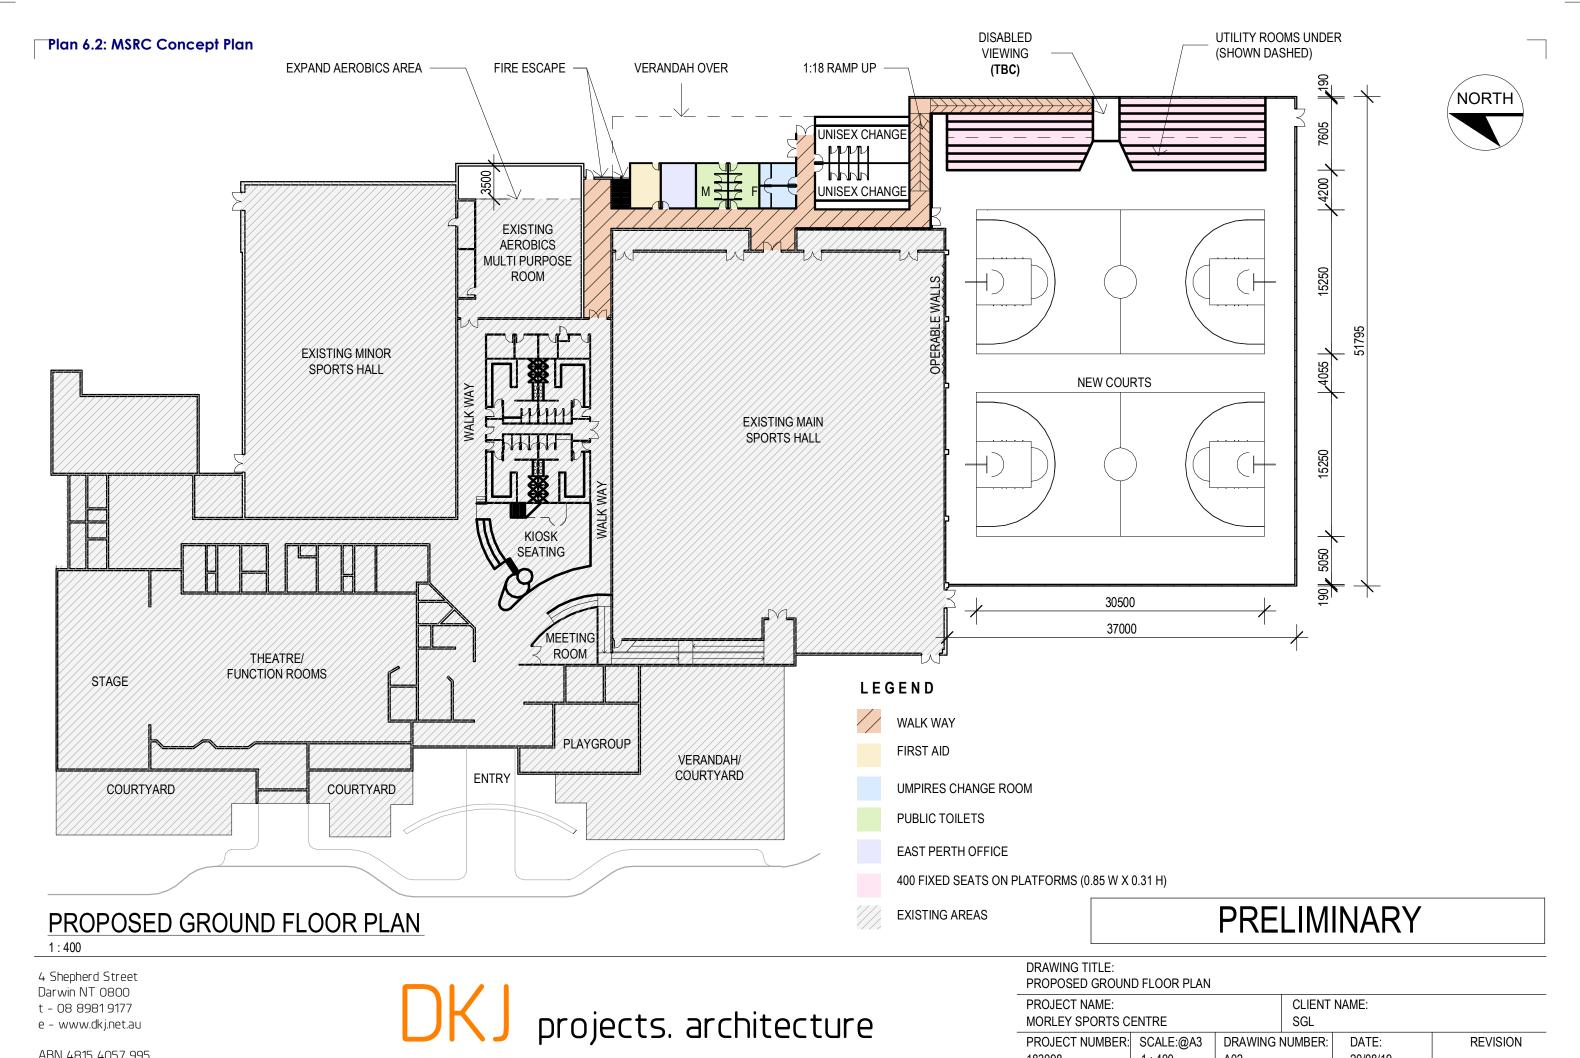

183098

1:400

A02

20/08/19

ABN 4815 4057 995